






OLIVER FILLEY HOUSE		
SPACE UTILIZATION PROGRAM		
SQUARE FOOT ANALYSIS		
	SQ.FT.	#PERSO
I. FIRST FLOOR	1191	
A) MUSEUM DISPLAY	471	67
B) MUTLI-PURPOSE ROOM	347	23
C) SUPPORT		
1) Kitchen	81	
2) Toilet	43	
3) Storage	47	
4) Circulation	201	
TOTAL FIRST FLOOR	1191	90
II. SECOND FLOOR	1250	
A) APARTMENT	524	3
B) OFFICE		7
1) Office	187	
2) Research	228	
3) Library	247	
4) Storage	27	
5) Circulation	37	
TOTAL SECOND FLOOR	1250	10

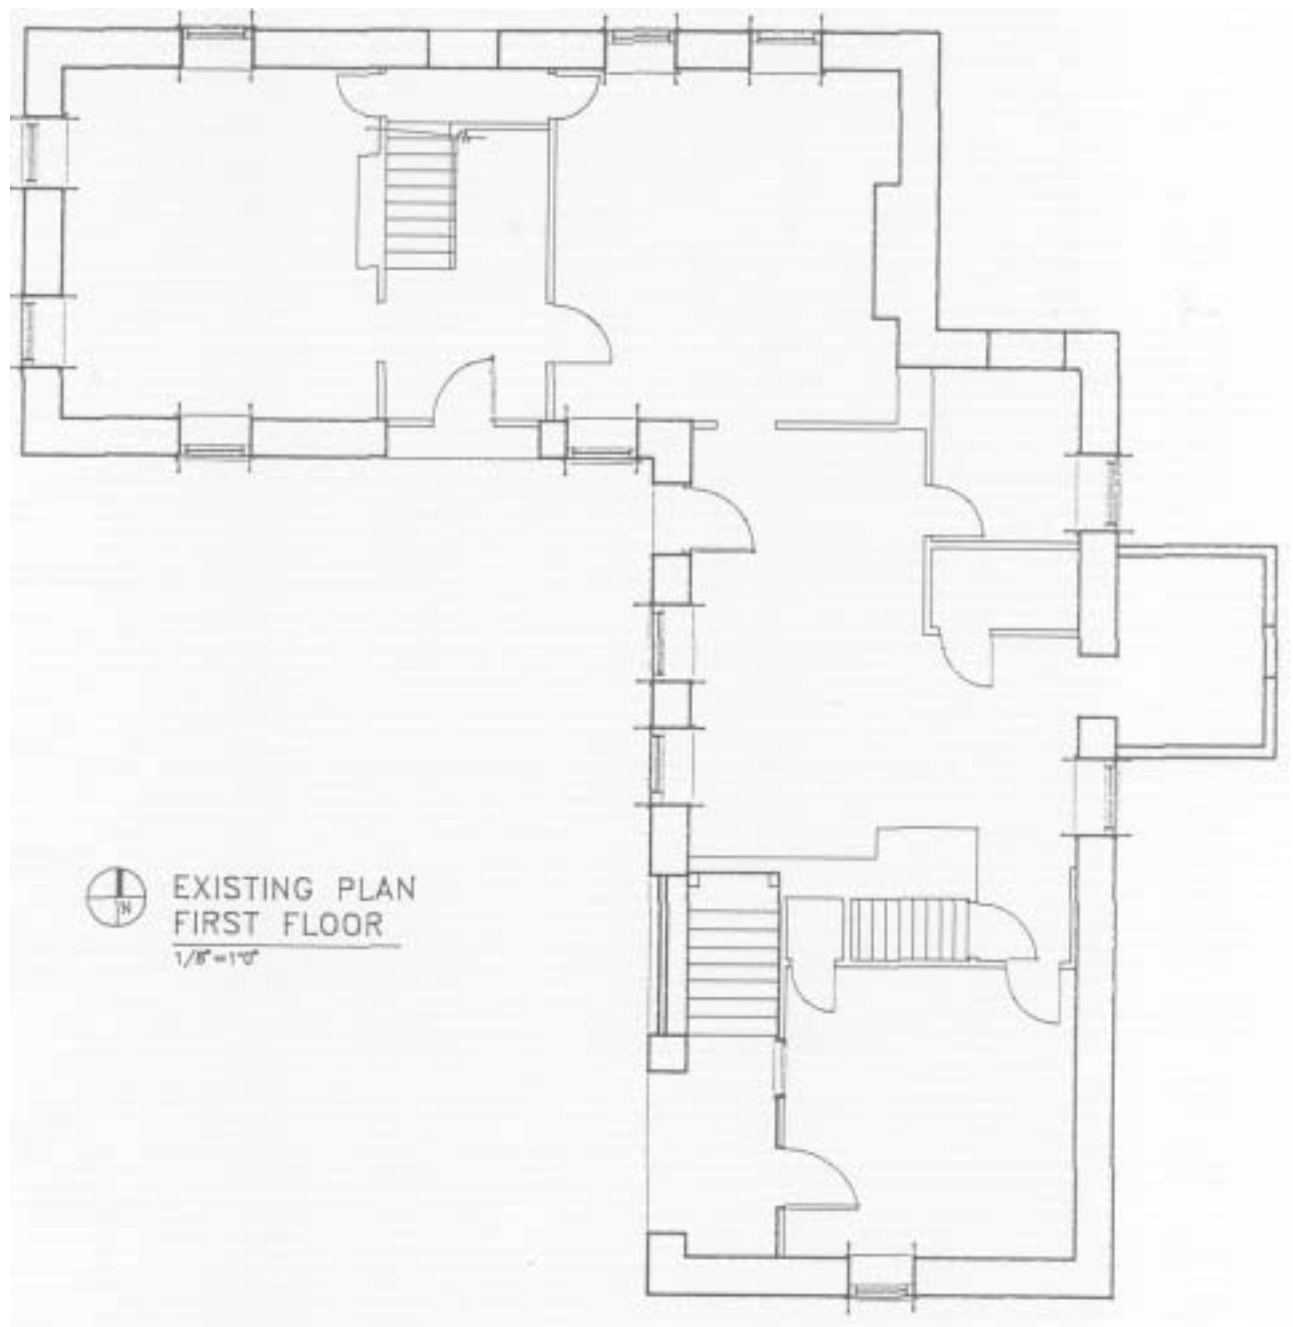

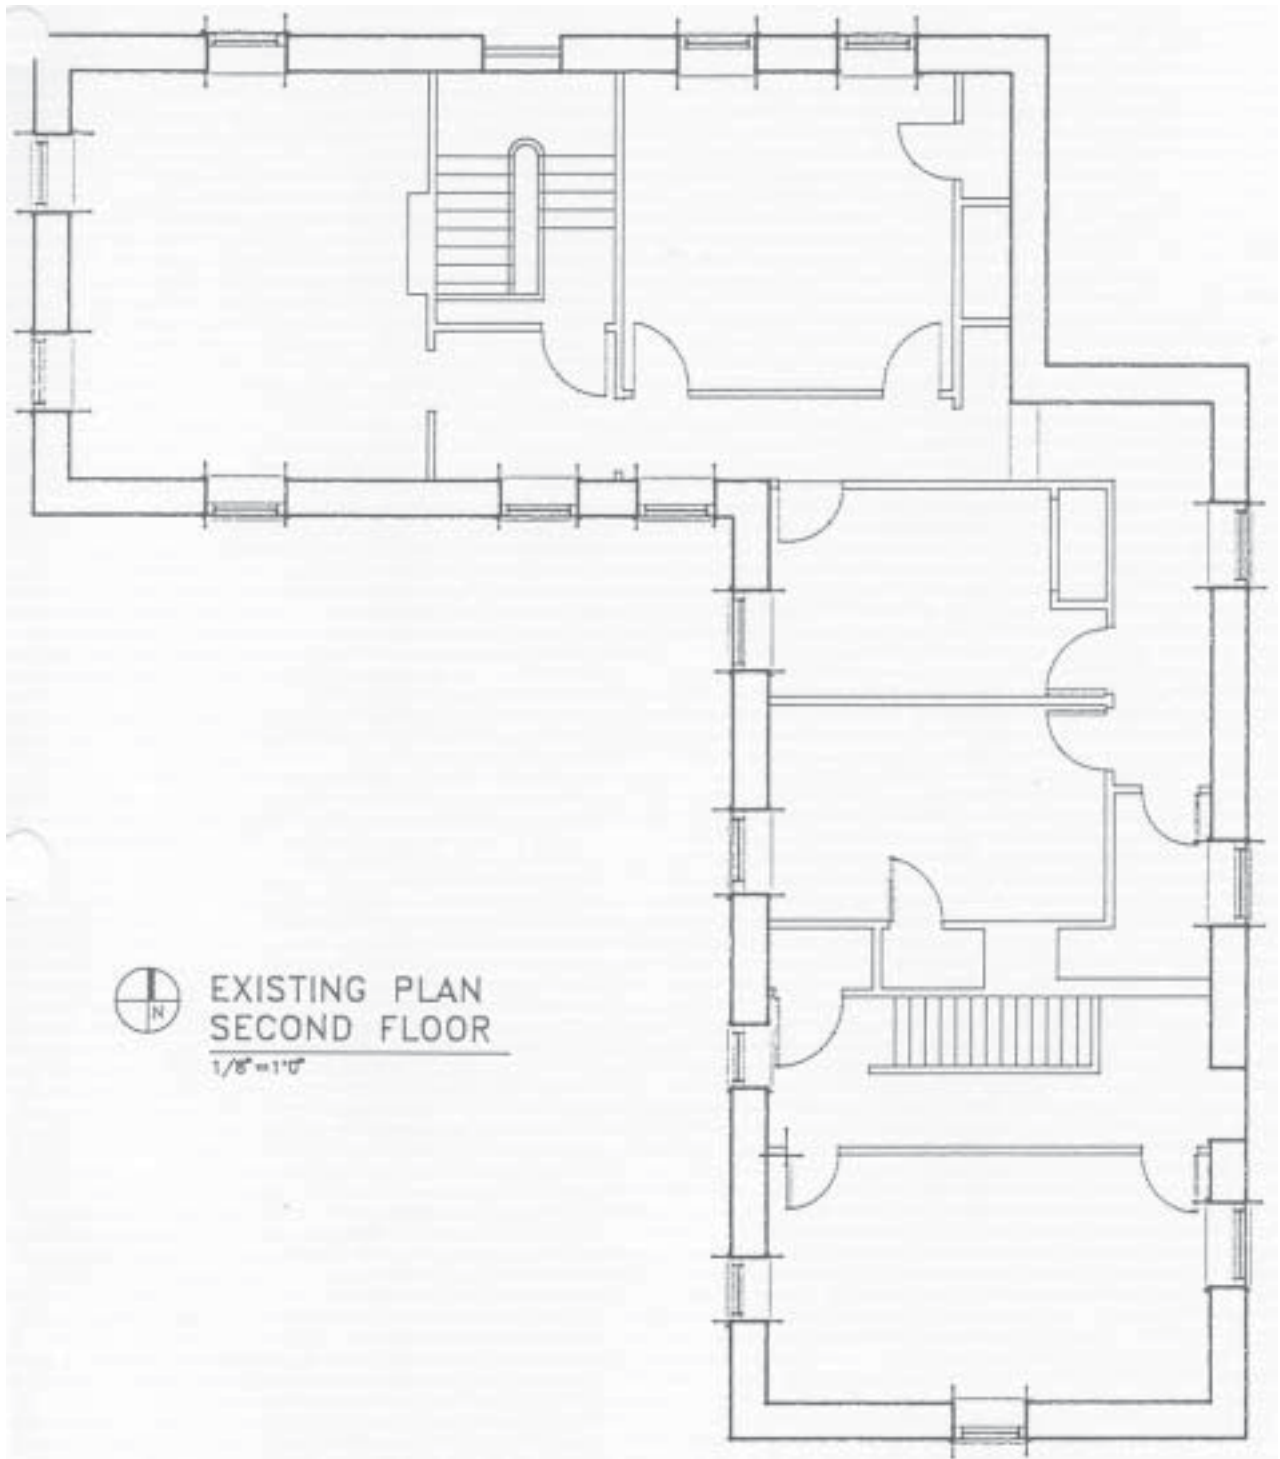

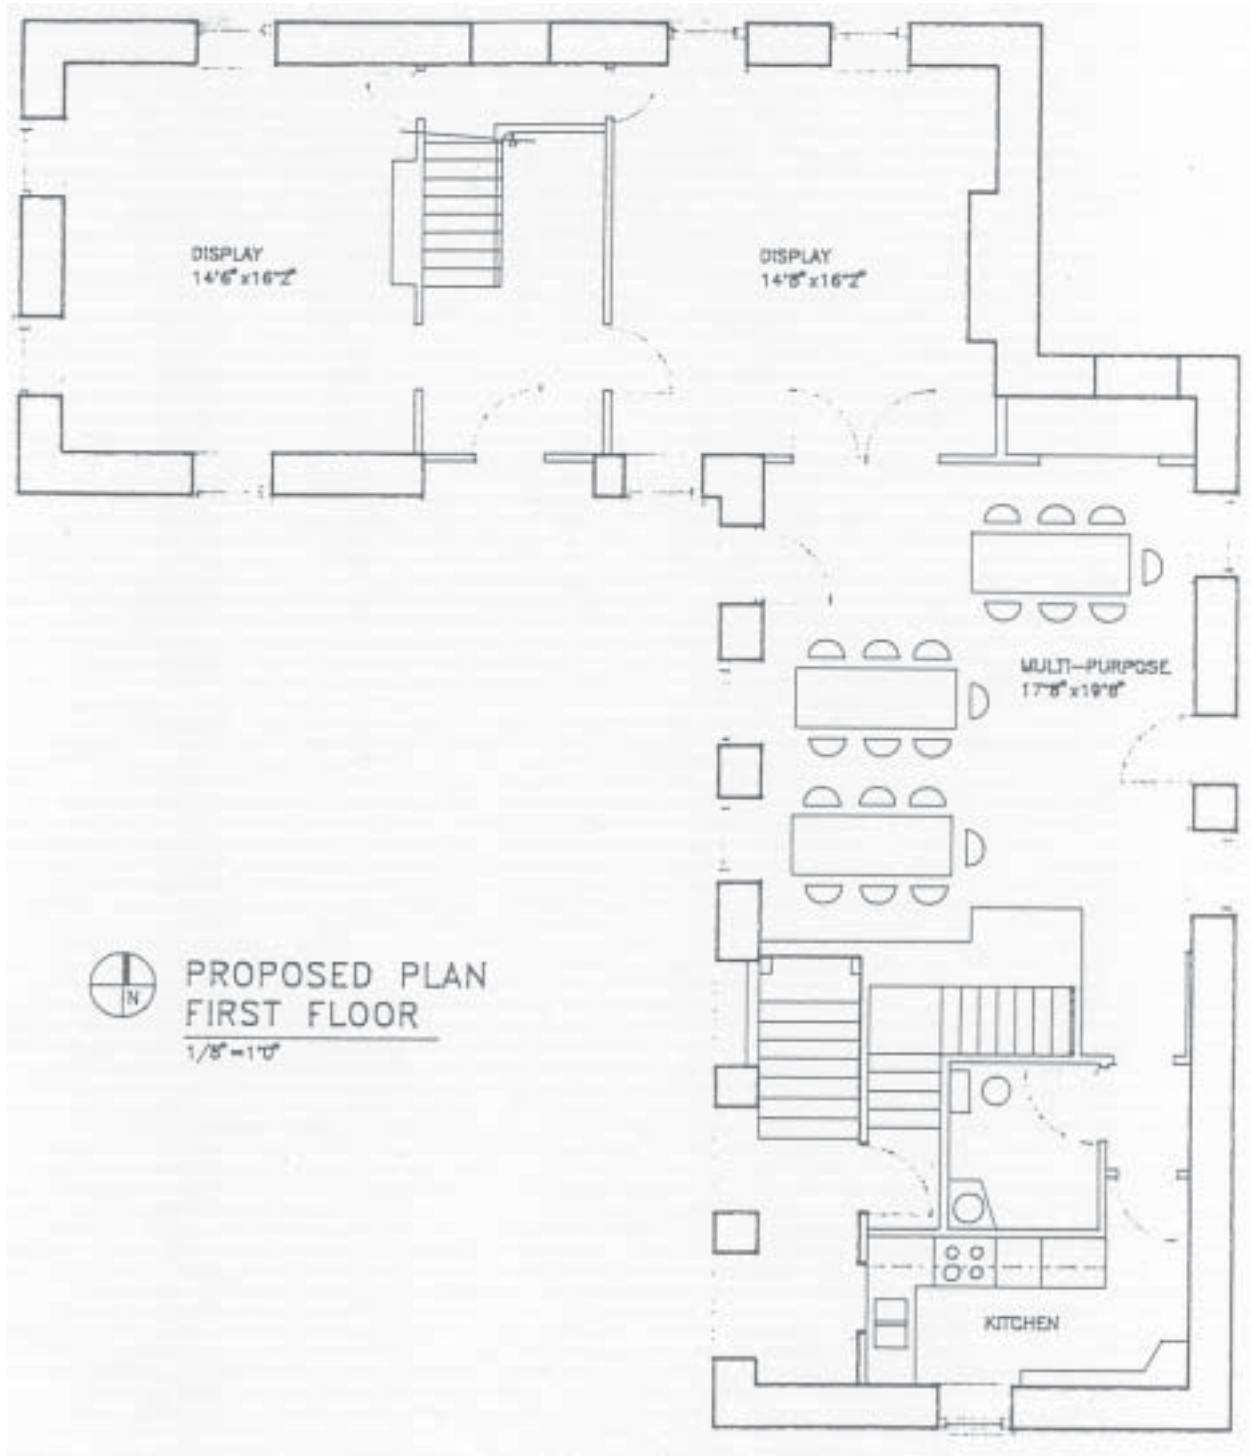

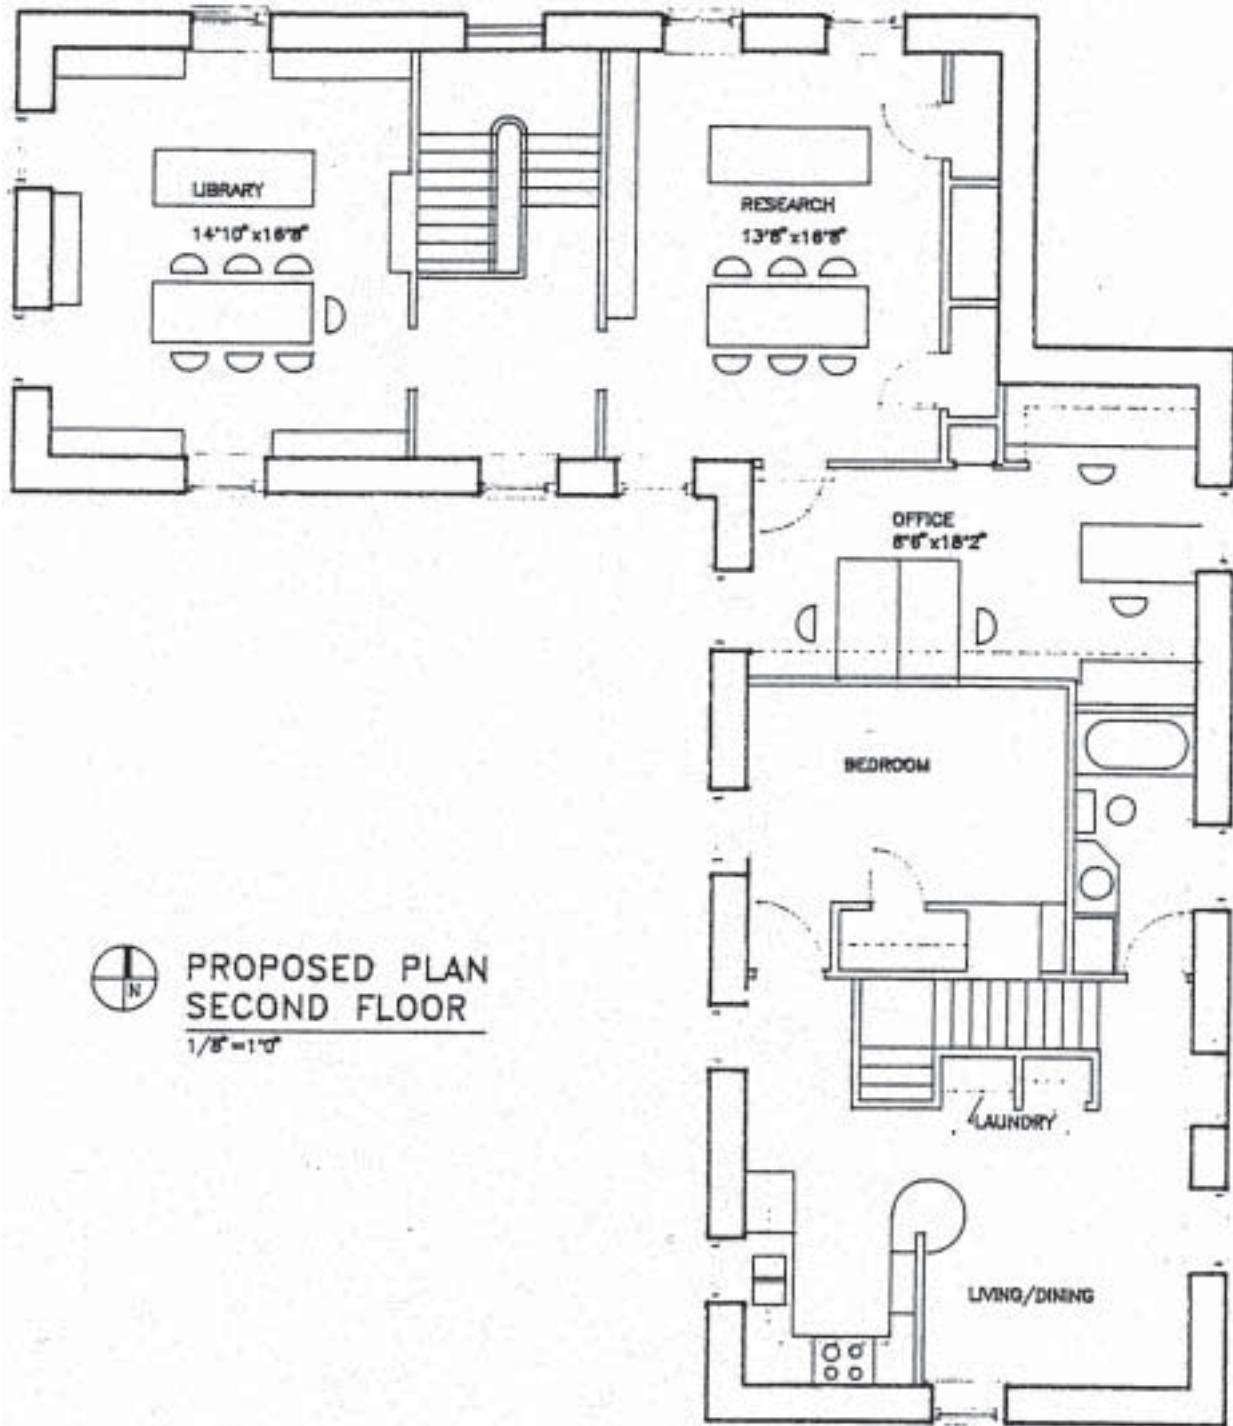

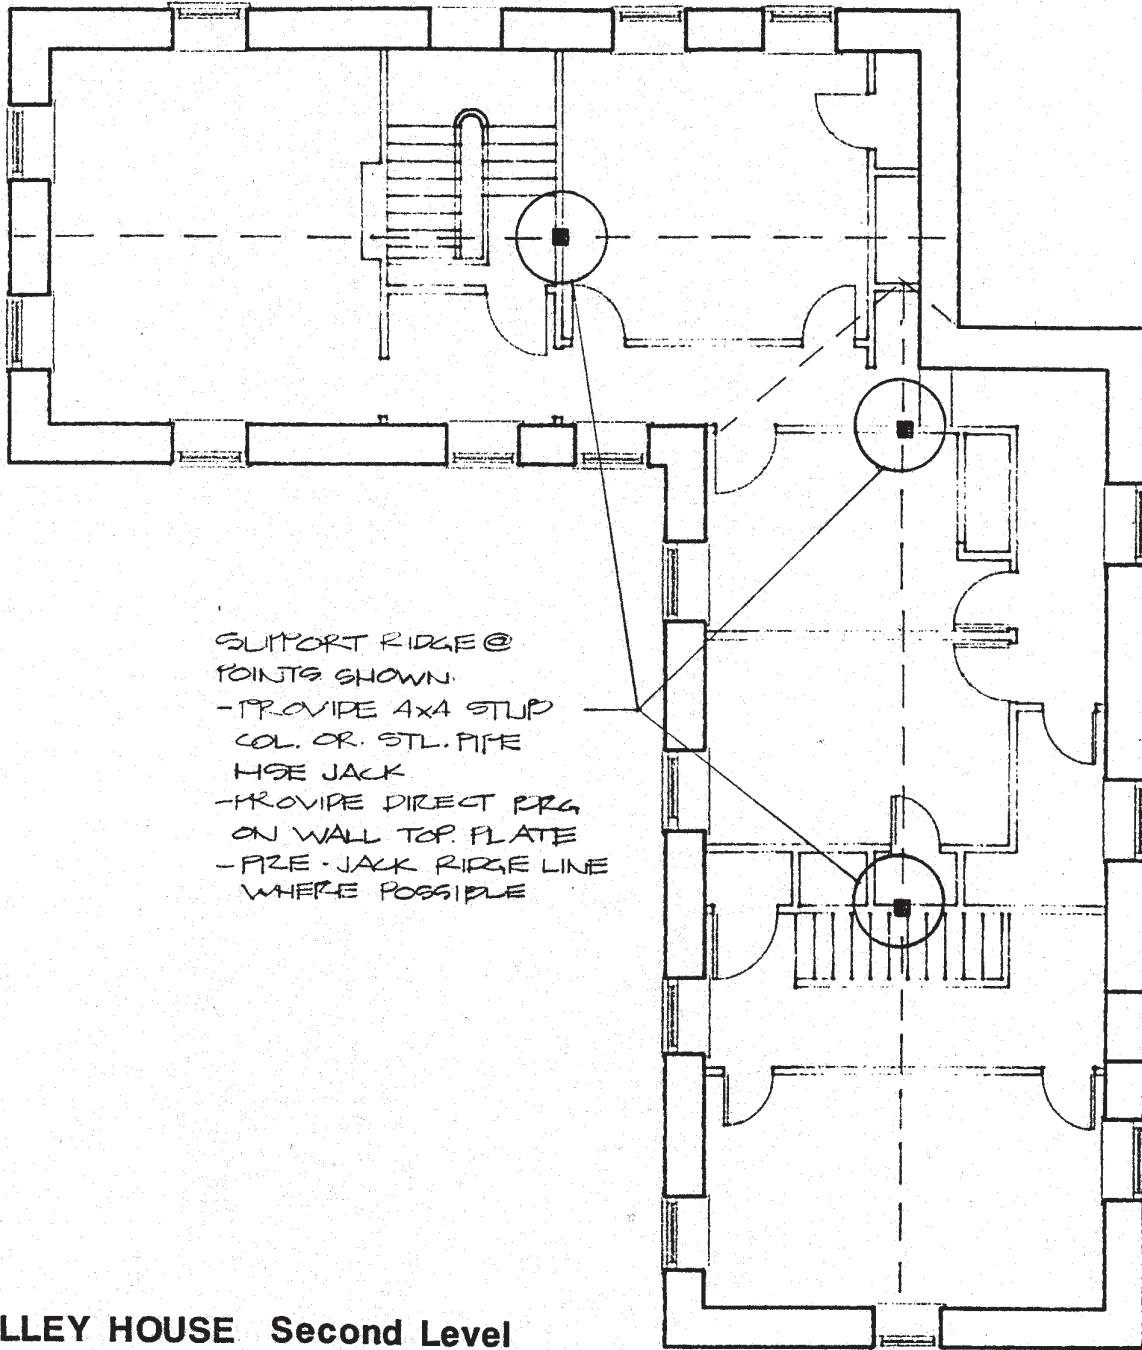

FILLEY HOUSE Second Level

November 5, 1994

PLACEMENT OF ROOF BRACING

As Discussed with the Structural Engineer please locate the roof bracing as indicated on the above plan before the onset of snow.